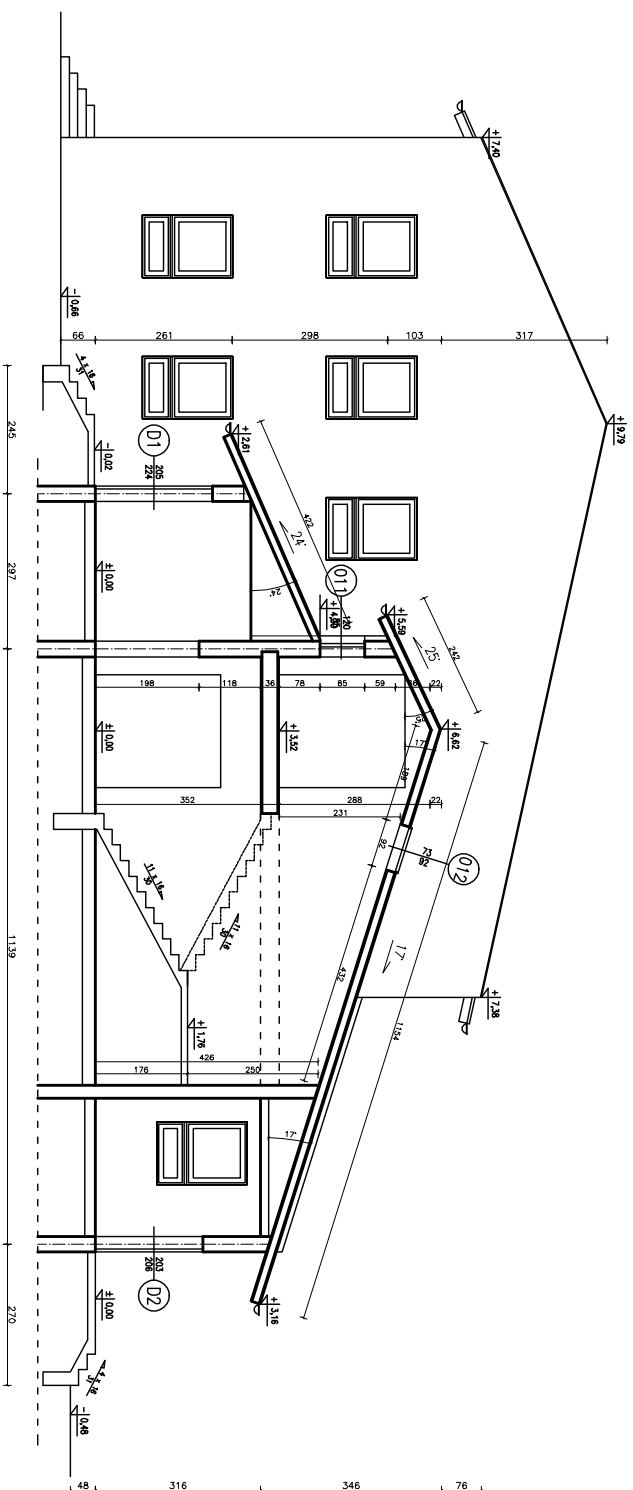


## SKALA 1:100

[illegible]